


SEMI-BASEMENT GARAGE PLAN

Scale 1:100

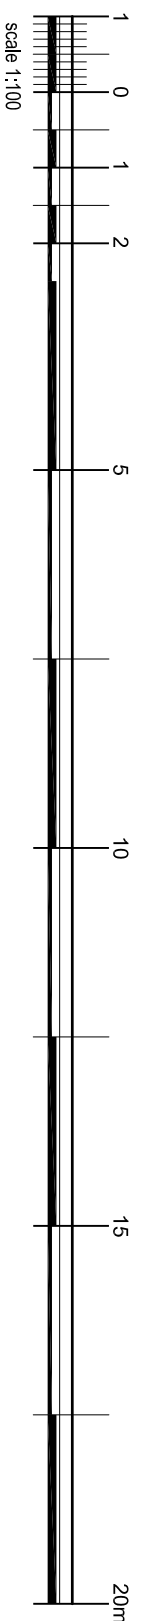

KARKANJA LTD
PROPERTY
DEVELOPMENT

Office:
Fortunato Mizzi Street, Victoria Gozo - Malta
Tel: 2156 5991 * Fax: 2155 3210
mob: 79000079, 7922 2279, 7900 0016, 7988 8879
e-mail: info@karkanja.com
web: www.karkanja.com

Project:
San Mark
Site situated at Mons Innocenz Zammit Str.
corner with Donio Farnucelli Str., Msida - Malta