


Aprt. No.	Internal	External
A11	83 sqm	19 sqm

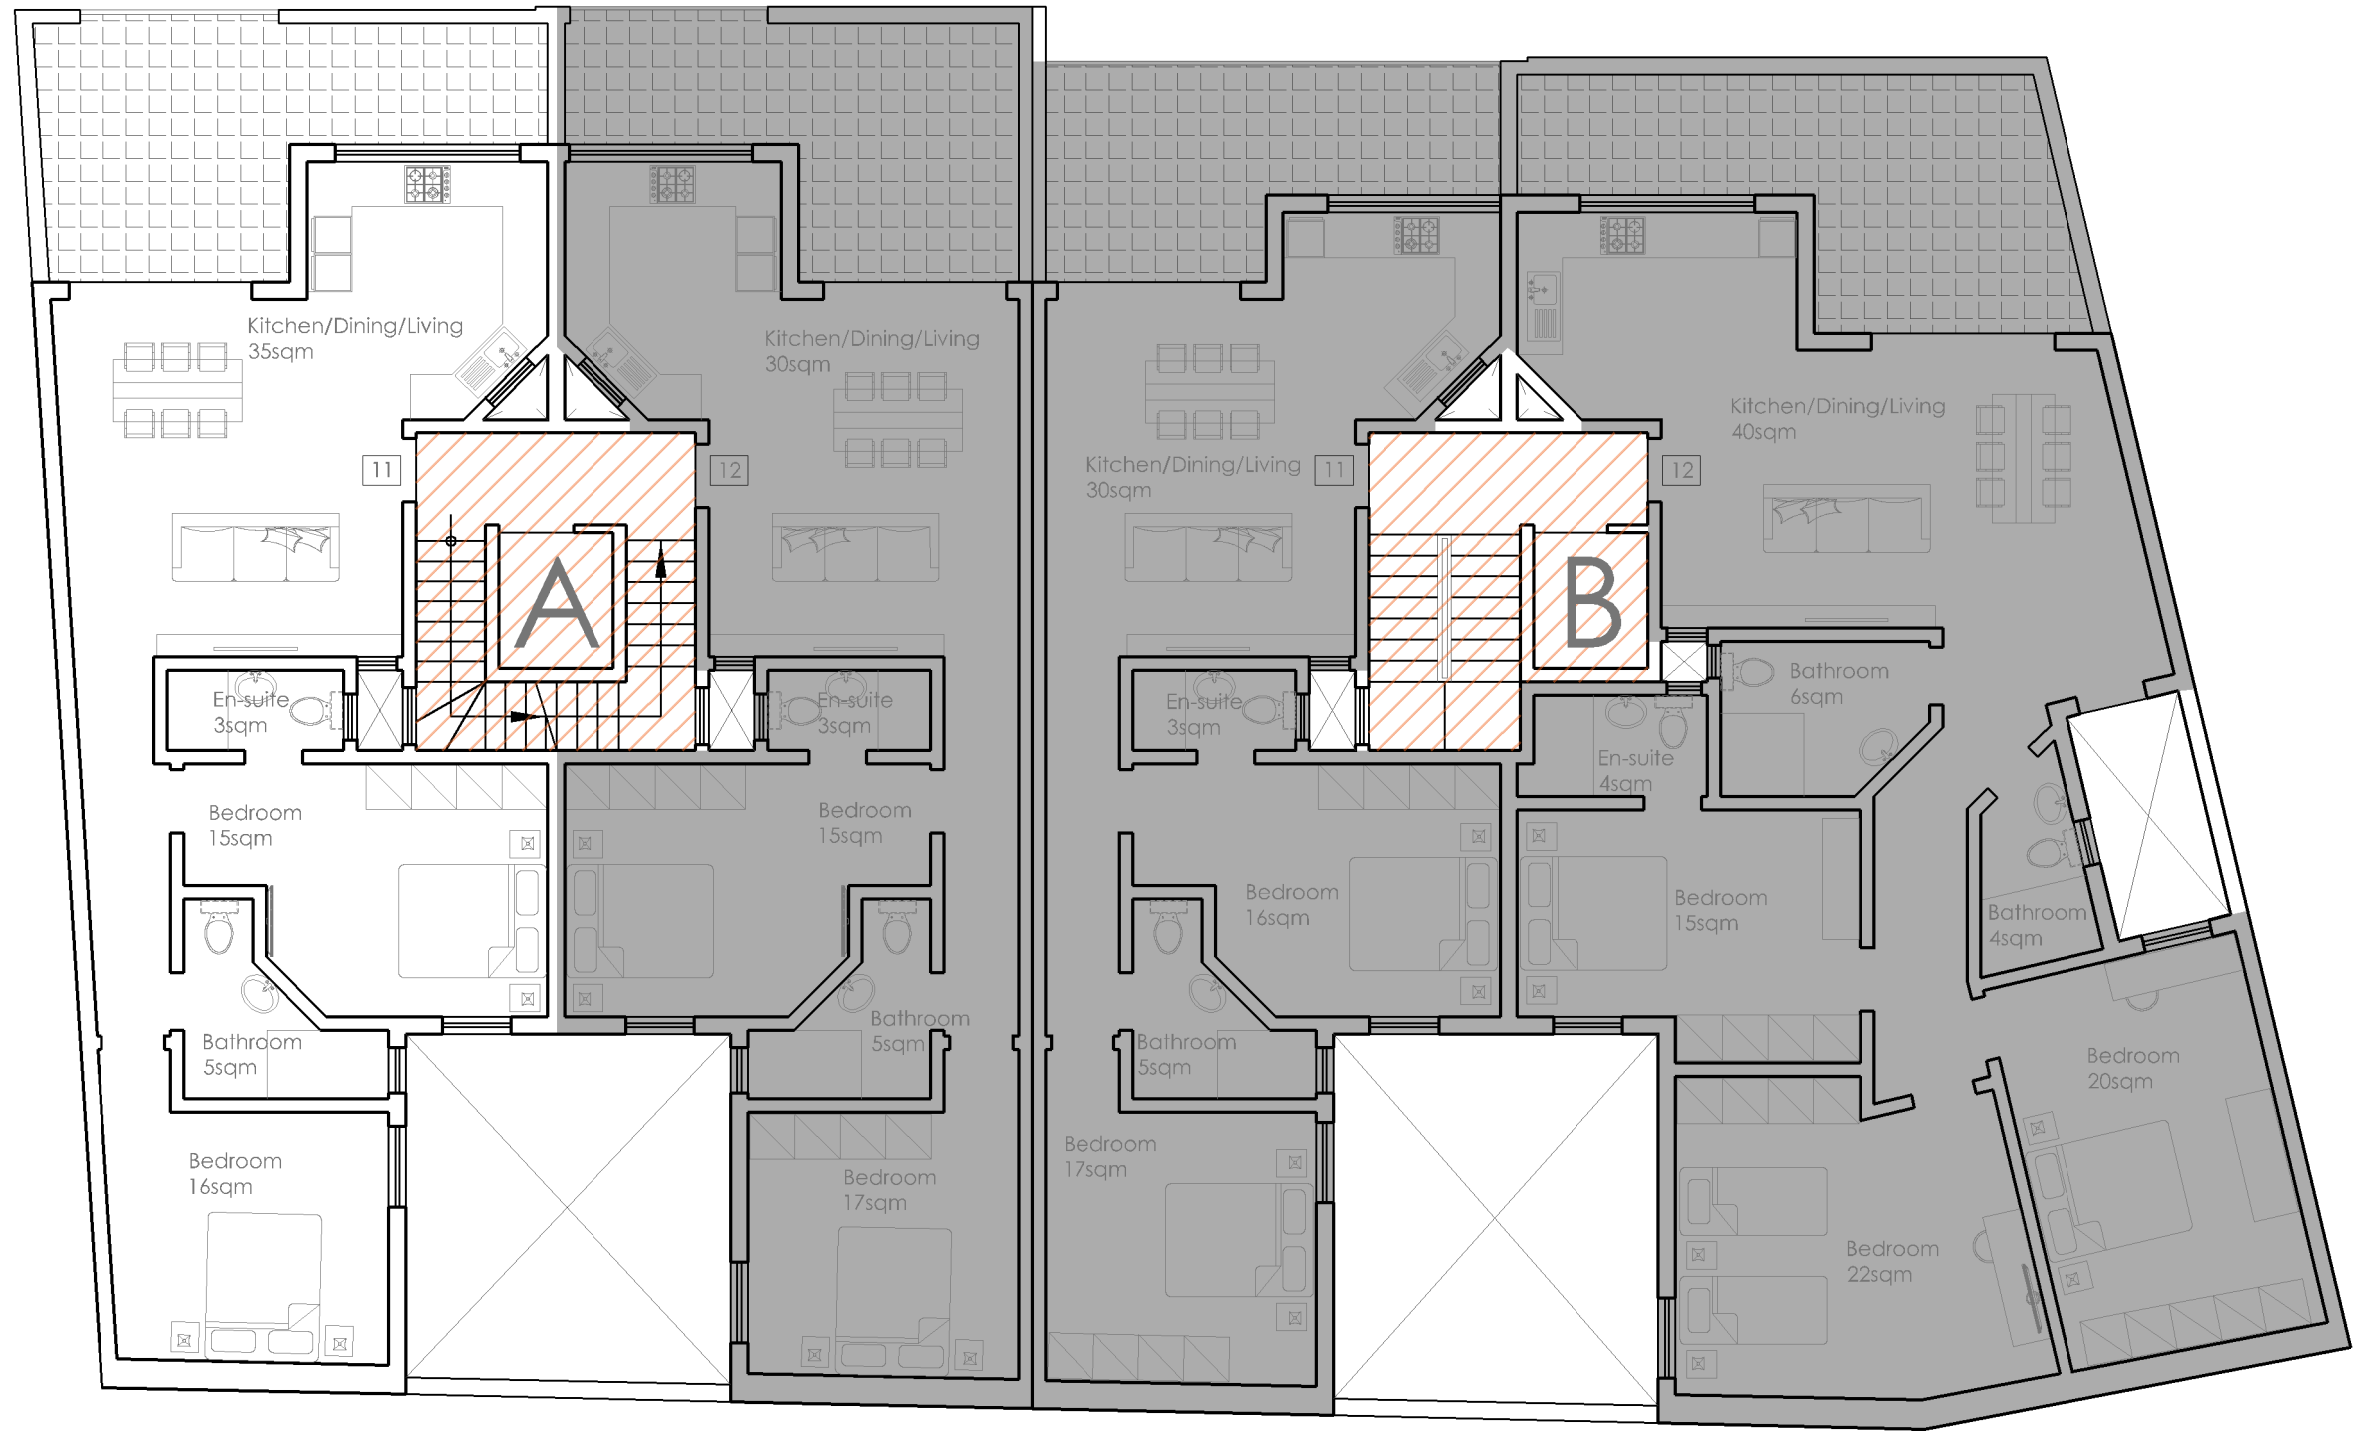

10m  
5  
2  
1  
0  
1

SCALE 1:100

1 0 1 2 5 10m

SCALE 1:100