


| Aprt. No. | Internal | External |
|-----------|----------|----------|
| A12 | 80 sqm | 17 sqm |

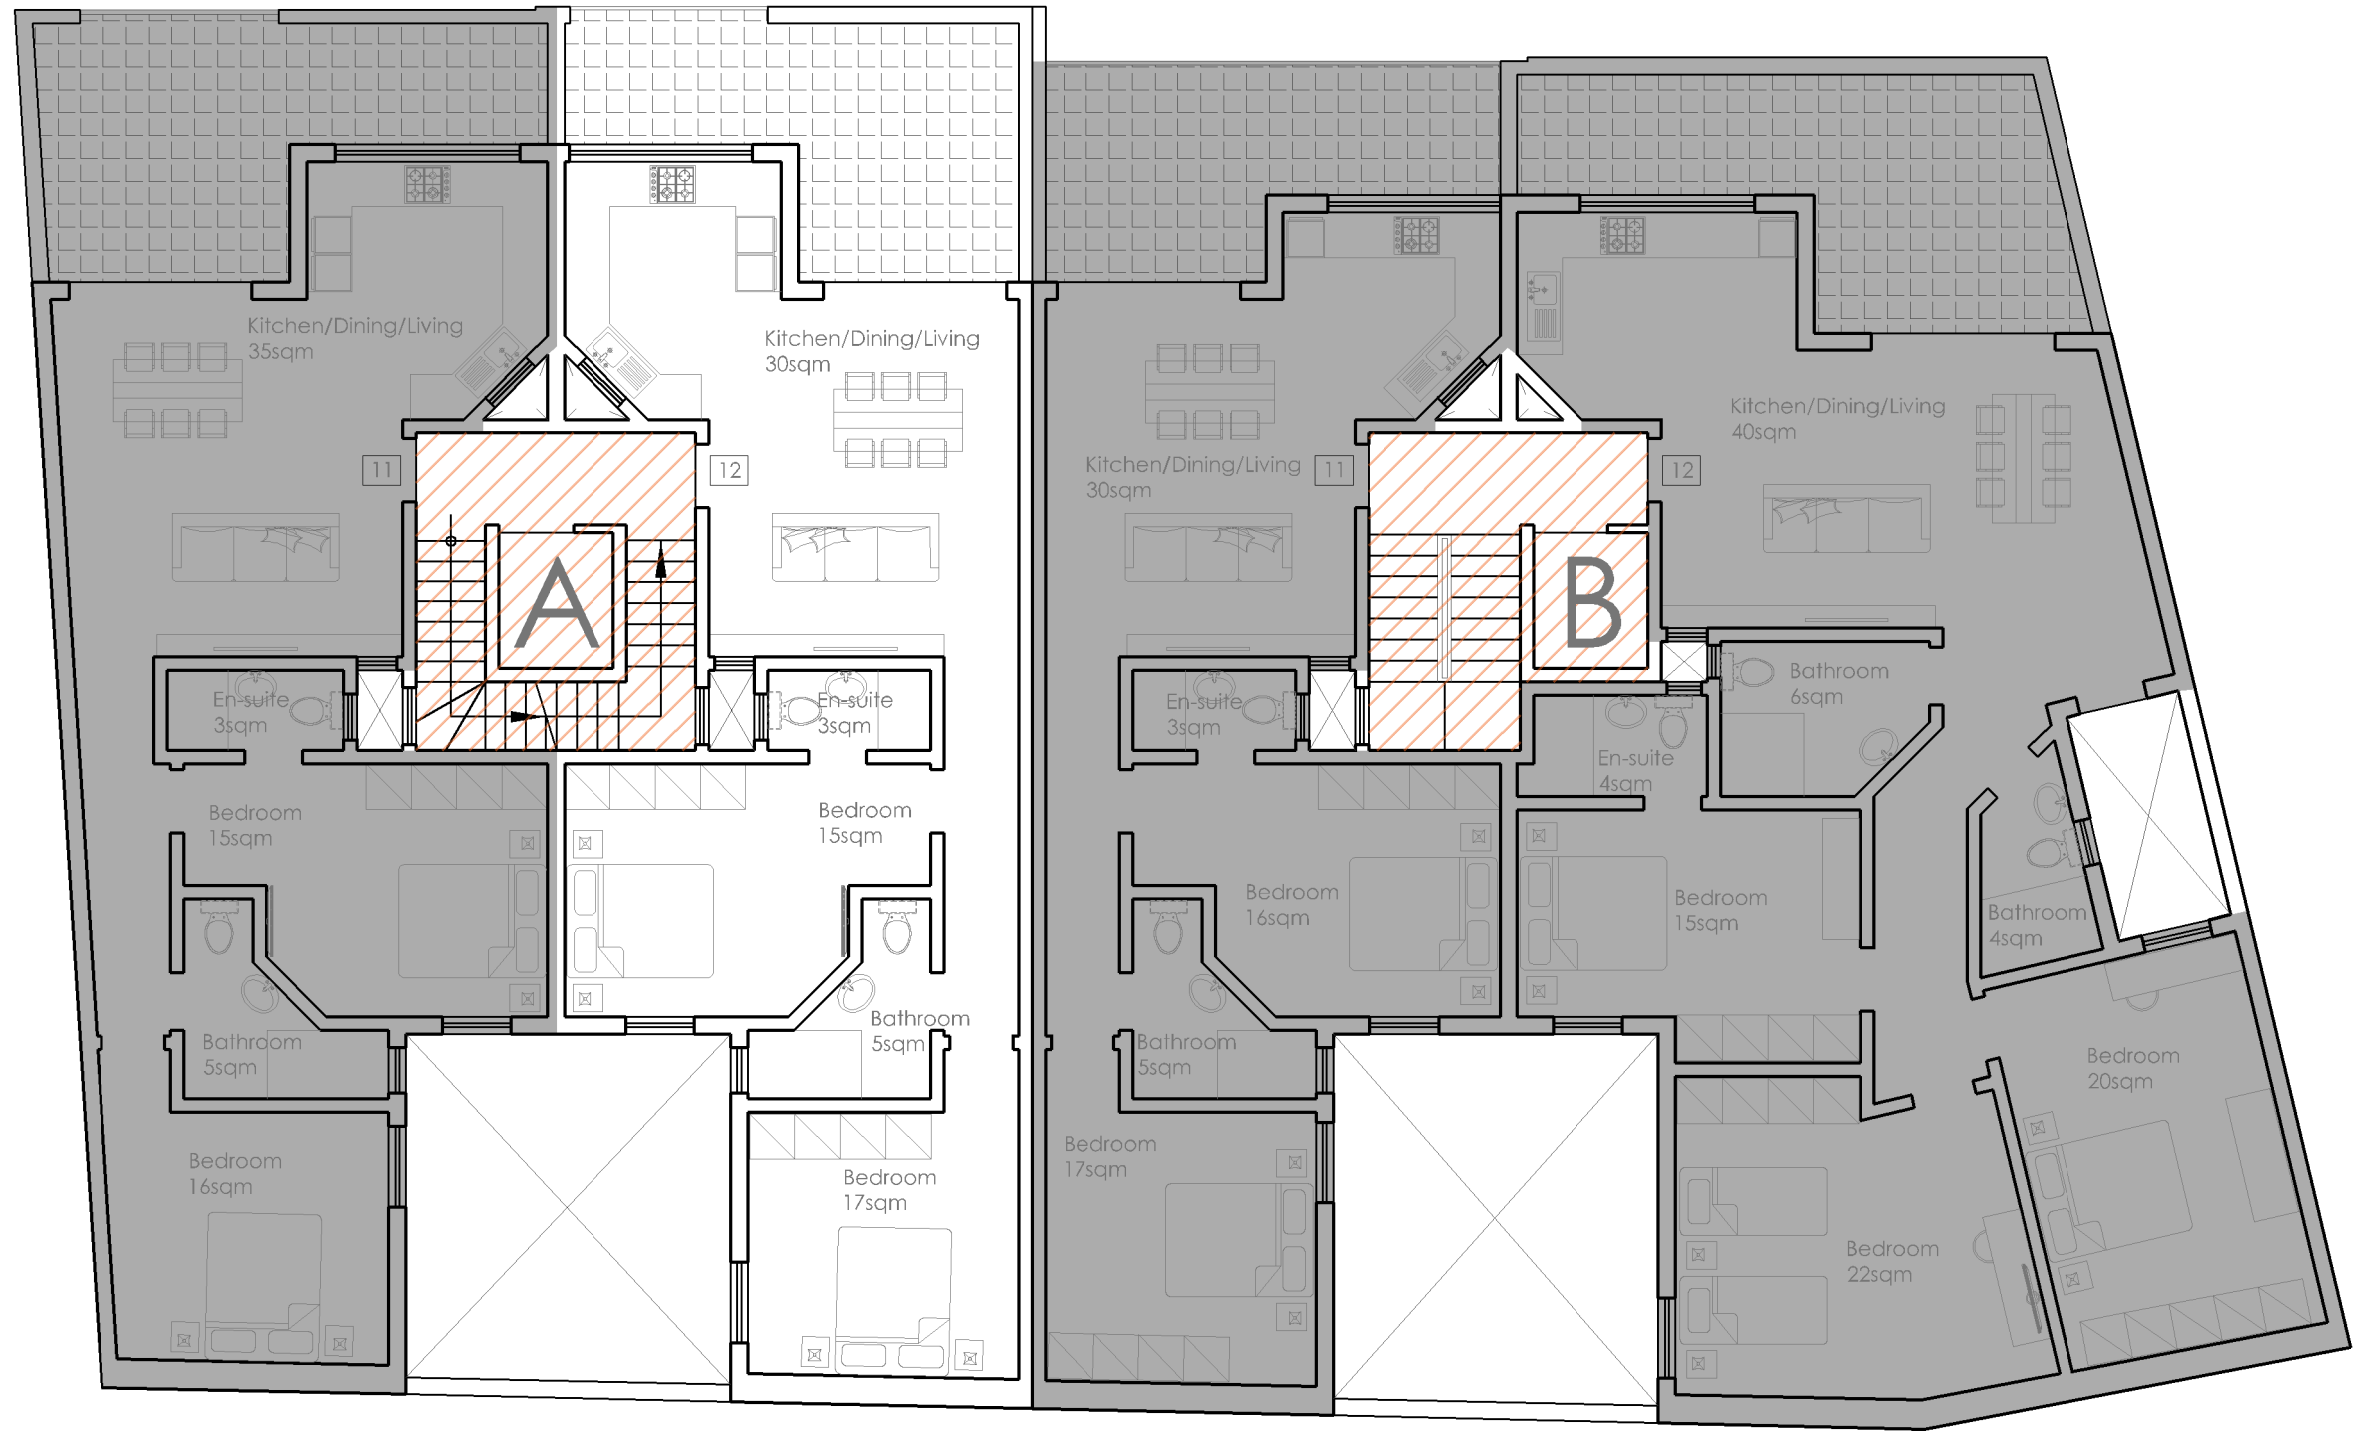

10m
5
2
1
0
1

SCALE 1:100

1 0 1 2 5 10m

SCALE 1:100