



Level -4 (D)

Triq Mikiel Anton Vassalli

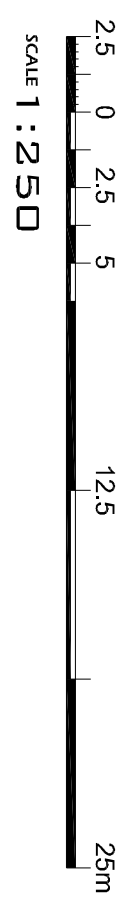

 Karkanja Property Development				Fortunato Mizzi street Victoria, VCT 2577			
Telephone: 2156 5991 Mobile: 7900 0079				euchar@karkanja.com Gozo			
Commission: ---							
at Expomax, Triq Mikiel Anton Vassalli c/w Triq It-Torri c/w Mons Inoc. Zammit							
drawing title: Basement Level D-4							
drawn by: C.D			checked by: ---				
scale: 1:250 (A3)		date: 12/2023		sheet: 1		rev: -	