



Level 0 (b)


Triq Mikiel Anton Vassalli

GROSS AREA =
1,238m²
CIRCA

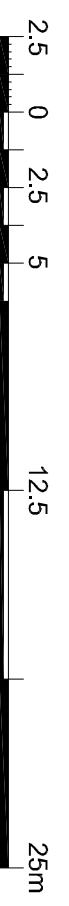

SCALE 1:250

 Karkanja Property Development Fortunato Mizzi Street Victoria, VCT 2577 Telephone: 2156 5991 Mobile: 7900 0079 euchar@karkanja.com Gozo	
Commission: ---	
at Expomax, Triq Mikiel Anton Vassalli c/w Triq It-Torri c/w Mons Inoc. Zammit	
drawing title: First Floor Level 1	
drawn by: C.D	checked by: ---
scale: 1:250 (A3)	date: 12/2023
sheet: 5	rev: -

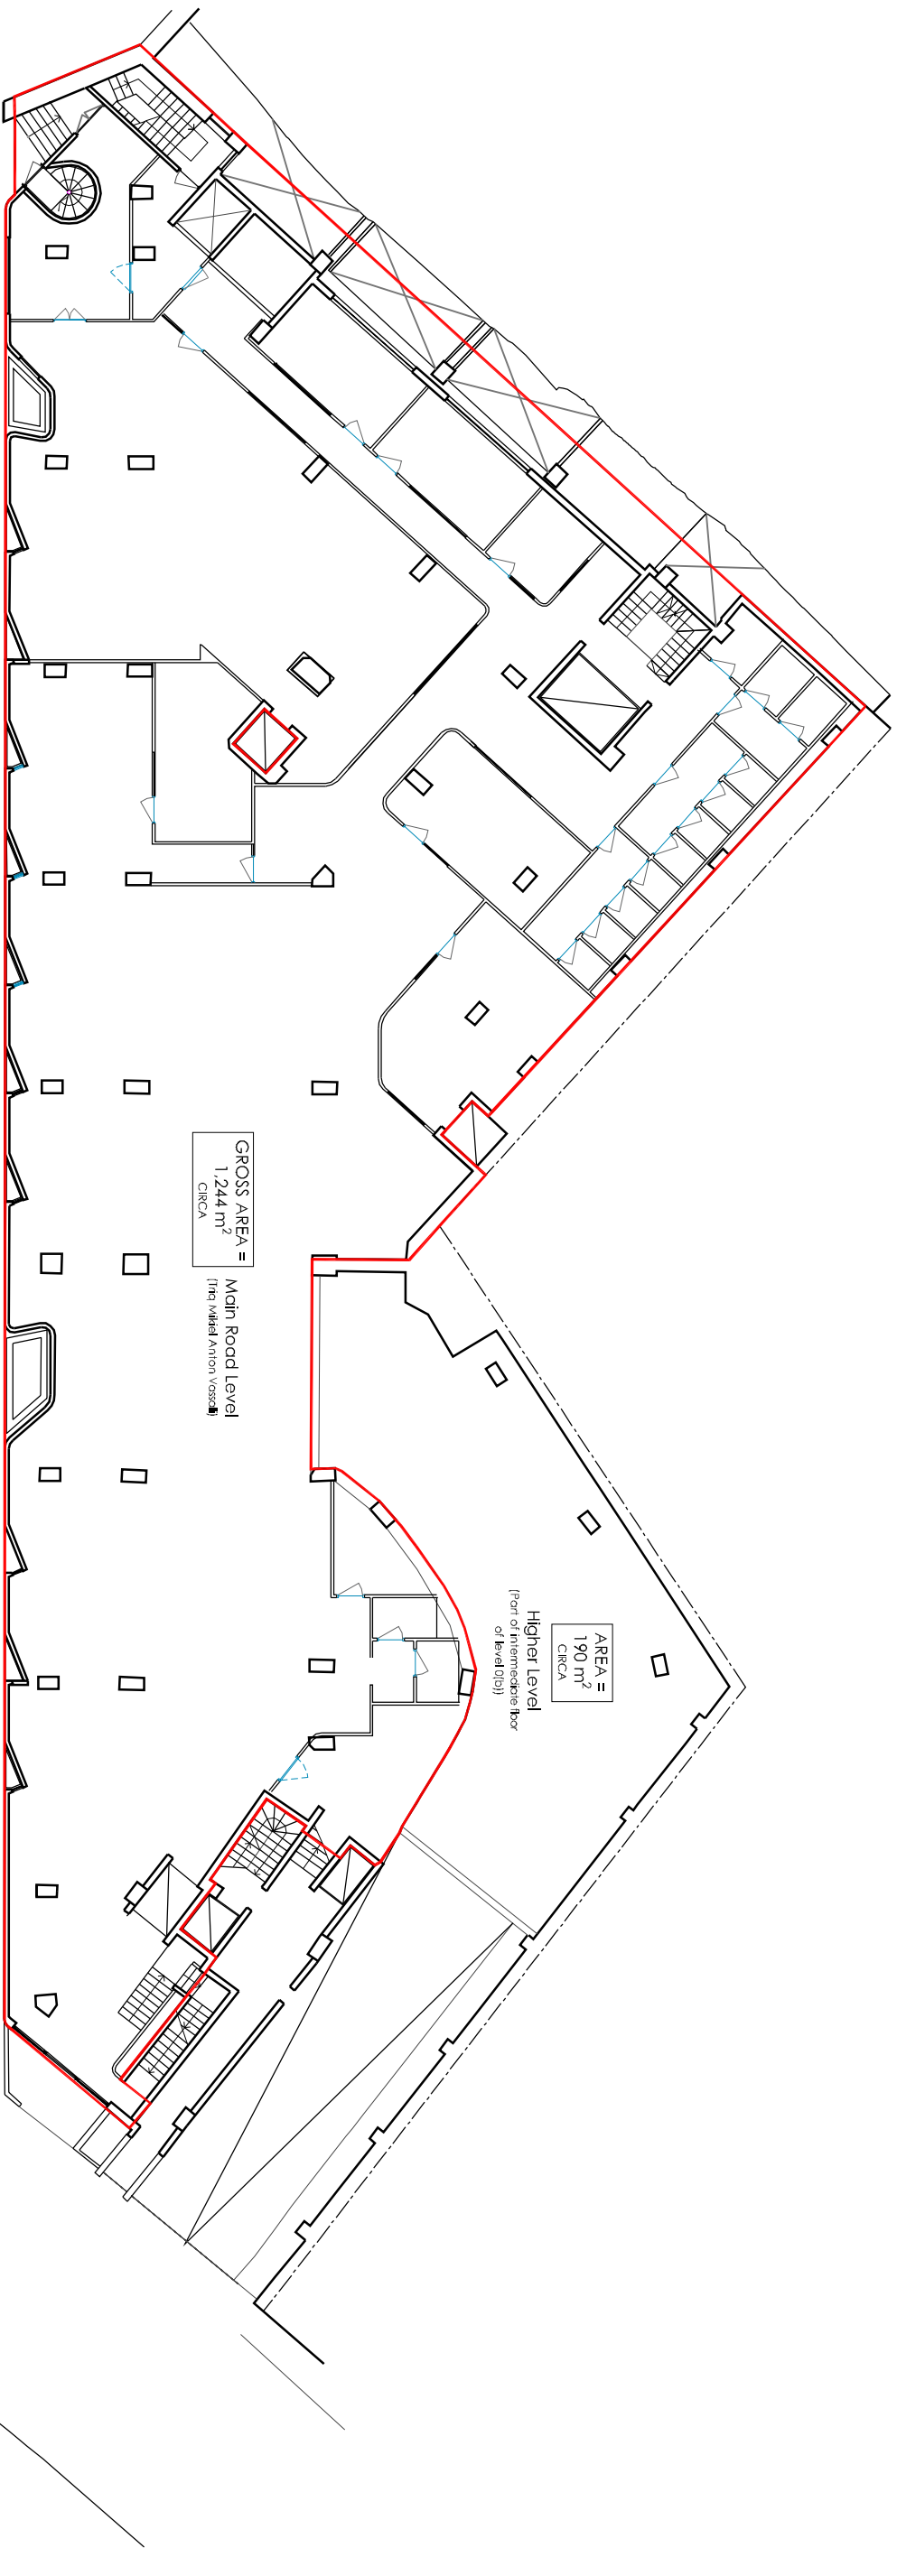

Level 0 (a)

Triq Mikiel Anton Vassalli



Fortunato Mizzi
 street
 Victoria, VCT 2577
 Mobile: 7900 0079 euchar@karkanja.com Gozo

Commission:

 at Expomax, Triq Mikiel Anton Vassalli c/w Triq
 It-Torri c/w Mons Inoc. Zammit

drawing title:			
Ground Floor Level 0			
drawn by:	checked by:		
C.D	---		
scale:	date:	sheet:	rev:
1:250 (A3)	12/2023	4	-