
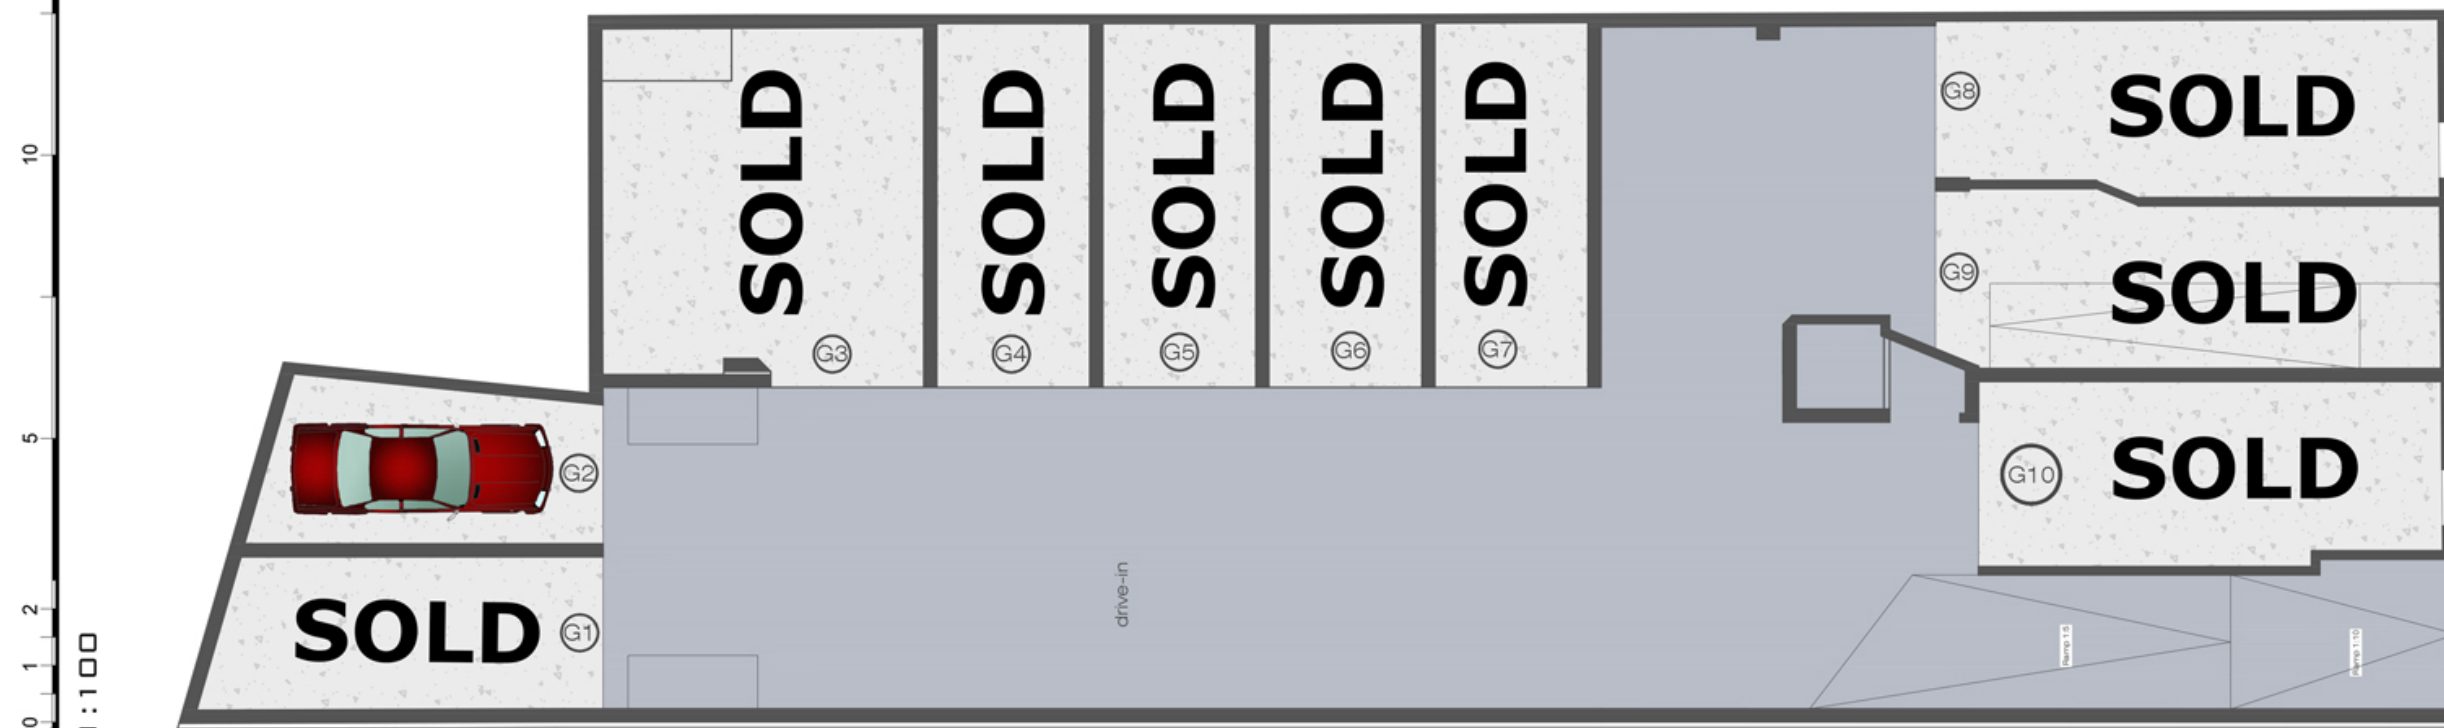


*Light'in
Place*

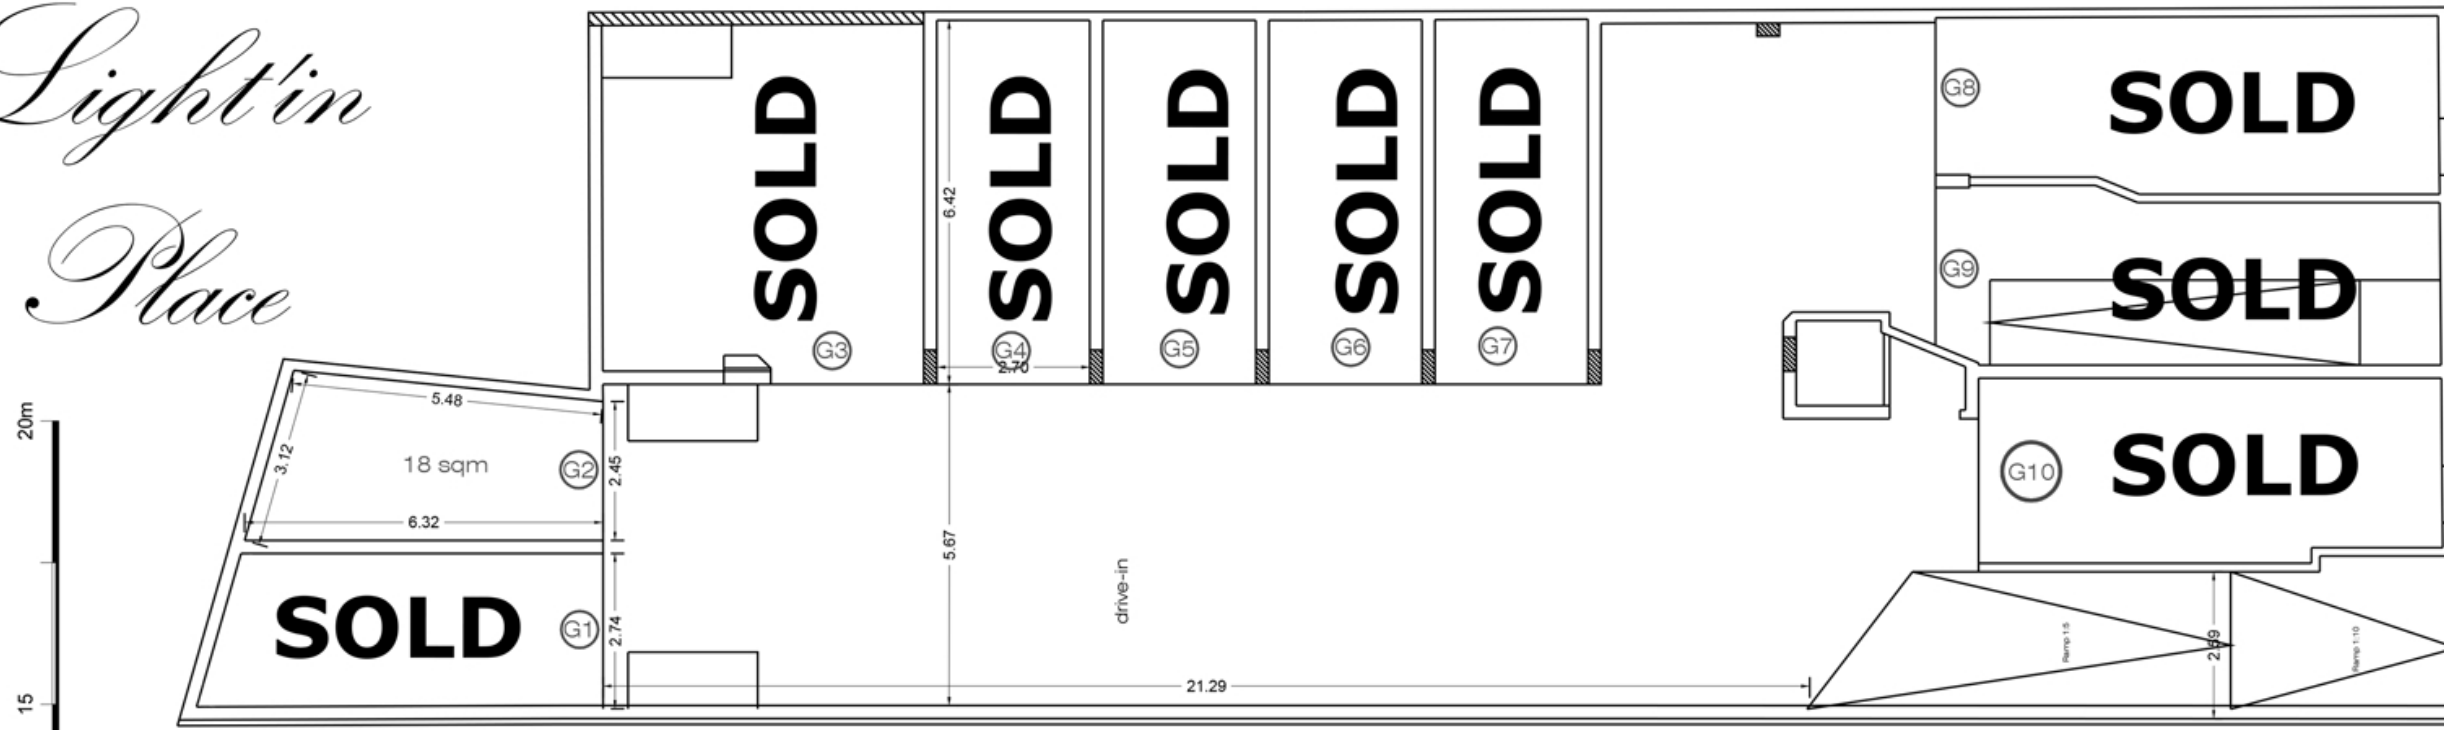

SCALE 1:100
SCALE 1:100

1 0 1 2 5 10 15 20m

Garages
Basement Floor

Artistic Impression Only

Total Area : 452 m²