


Proposed
Lower Basement

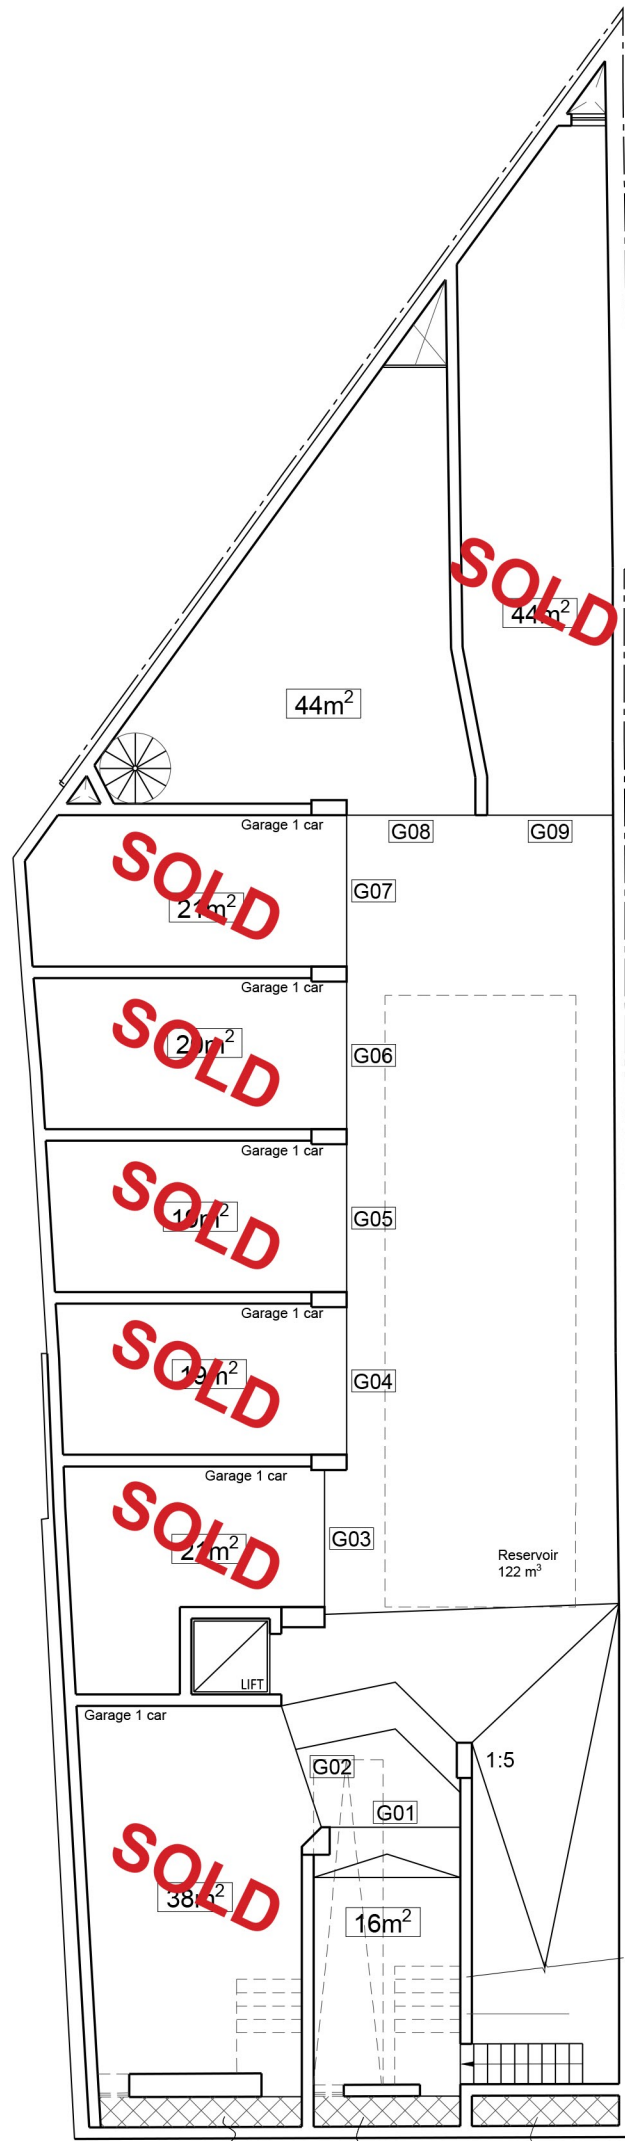

Proposed
Upper Basement

		Fortunato Mizzi street Victoria, VCT 2577 Gozo	
Telephone: 2156 5991 Mobile: 7900 0079		euchar@karkanja.com	
Commission: ---			
at --, Triq --, --			
drawing title: ---			
drawn by: --		checked by: --	
scale: 1:100 (A3)	date: --/20--	sheet: -	rev: -