
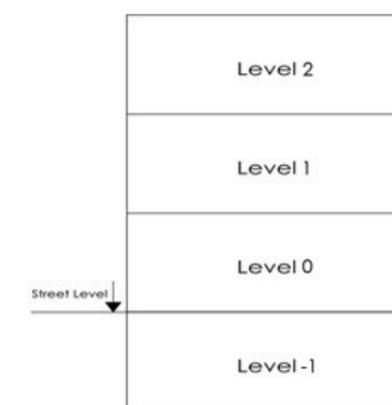


House 3
Basement Floor (Level -1)

Artistic Impressions only
Beams may protrude. Minimum
internal height under beam is 2.1m


Internal : 79 m² External : 1 m²
Total Area : 80 m²

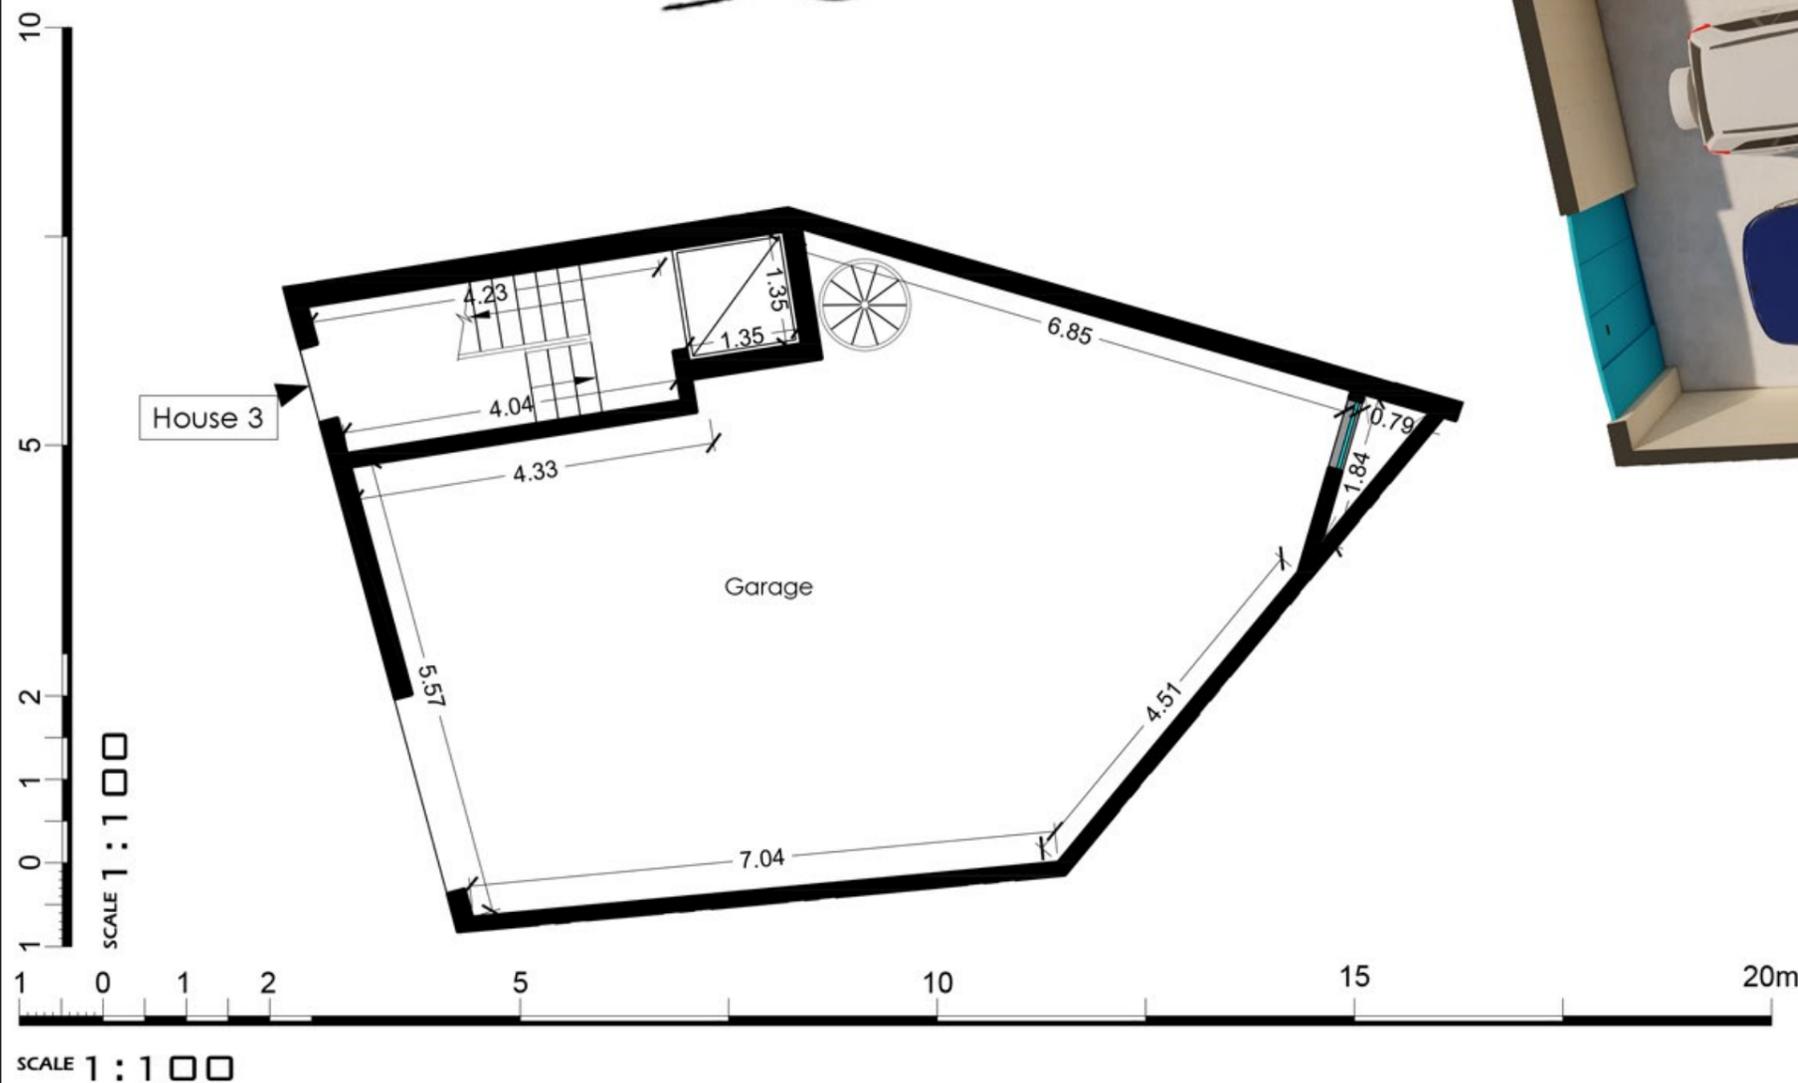

House 3
Ground Floor (Level 0)

Artistic Impressions only
Beams may protrude. Minimum
internal height under beam is 2.1m

Internal : 80 m² External : 0 m²
Total Area : 80 m²

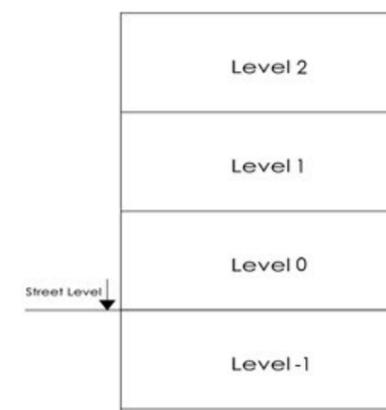


SCALE 1 : 100

House 3
First Floor (Level 1)

Artistic Impressions only
Beams may protrude. Minimum
internal height under beam is 2.1m

Internal : 72 m² External : 7 m²
Total Area : 79 m²

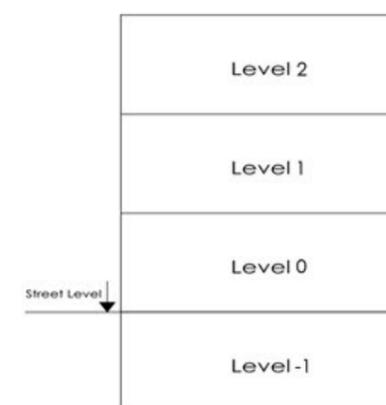

SCALE 1 : 1 0 0

House 3
Second Floor (Level 2)

Artistic Impressions only
Beams may protrude. Minimum
internal height under beam is 2.1m

Internal : 53 m² External : 19 m²
Total Area : 72 m²