


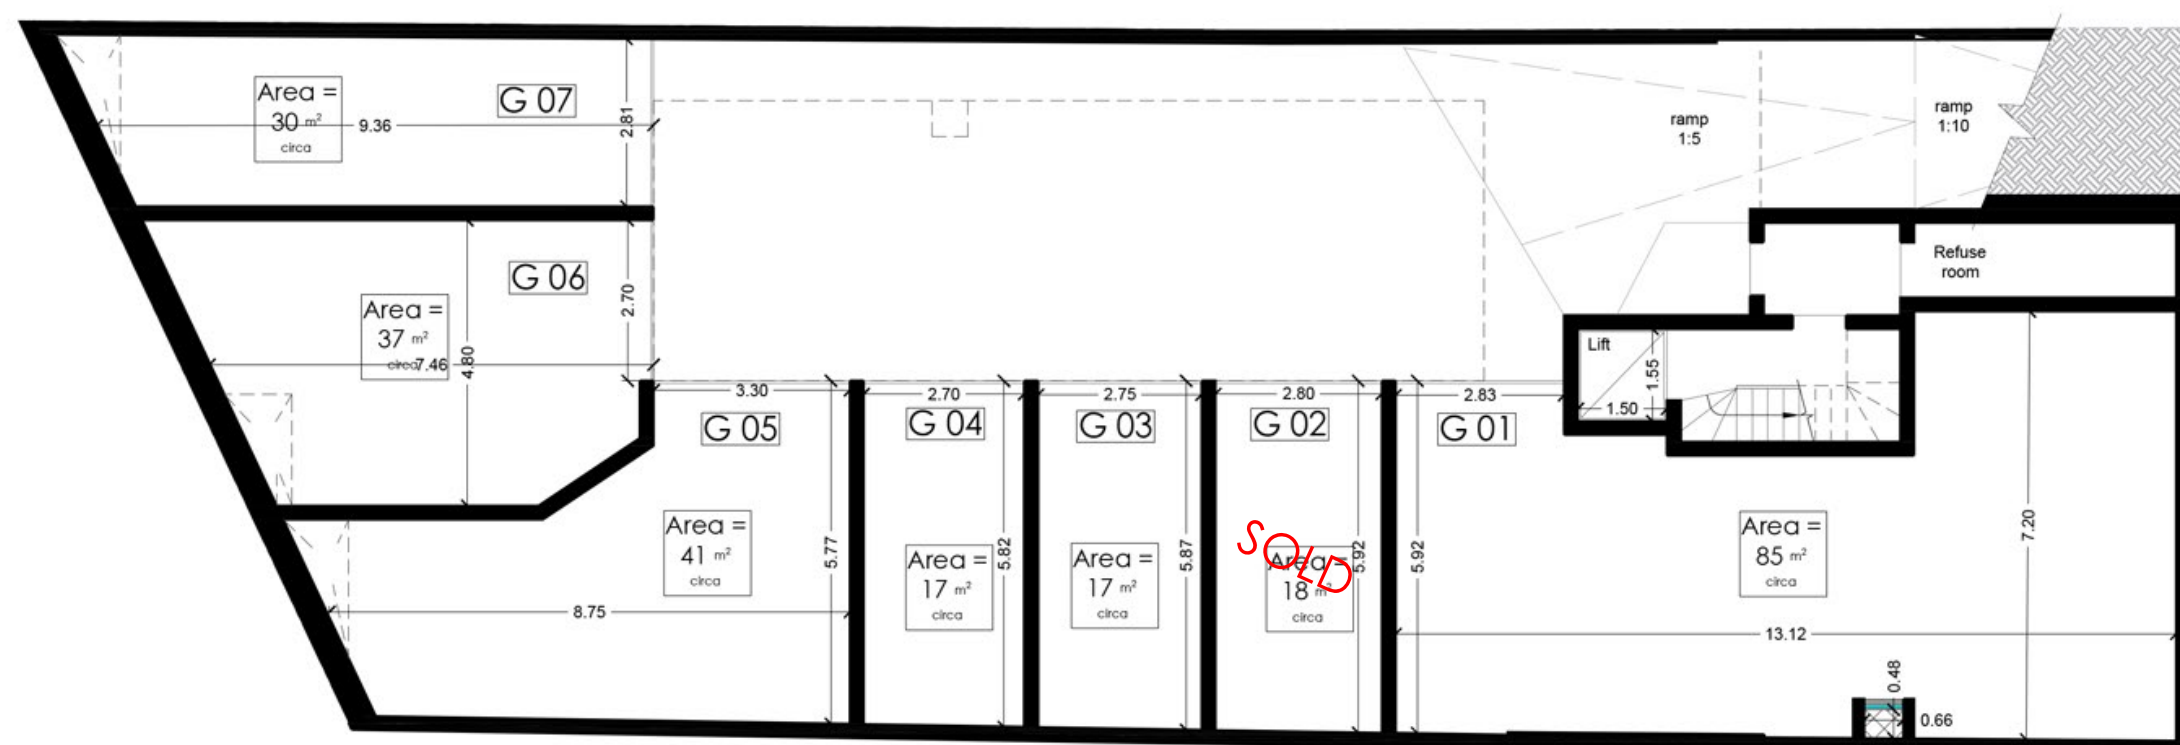

15m
7.5
3
1.5
0
1.5

SCALE 1:150



1.5 0 1.5 3 7.5 15 22.5 30m

SCALE 1:150

Level 4
Level 3
Level 2
Level 1
Level 0
Level -1

Garages
Basement (Level 0)

Artistic Impression Only
Beams may protrude with
minimum headroom of 2.1m

Total Area : 404 m² circa